

AMENDMENTS TABLE (PLAN GRAPHICS ONLY)

VER.	AMENDMENT	AUTHORISED BY	DATE

INTERESTS AND NOTIFICATIONS

SUBJECT	PURPOSE	STATUTORY REFERENCE	ORIGIN	LAND BURDENED	BENEFIT TO	COMMENTS

TYPE	FREEHOLD	S.S.A. YES
PURPOSE	SUBDIVISION	
PLAN OF	LOTS 61-64, 66-69 & 513-516	
FORMER TENURE	LOT 9516 ON DEPOSITED PLAN 403723 C/T 2859-890	
LOCAL AUTHORITY	CITY OF COCKBURN	
LOCALITY	HAMMOND PARK	
D.O.L. FILE		

FIELD RECORD	FB 102228
SURVEYOR'S CERTIFICATE - REG 54	
I, J D LUTEY hereby certify that this plan is accurate and is a correct representation of the - (a) *survey; and/or (b) *calculations from measurements recorded in the field records, [* delete if inapplicable] undertaken for the purposes of this plan and that it complies with the relevant written law(s) in relation to which it is lodged	
LICENSED SURVEYOR	DATE

LOGGED	
DATE	ASSESS No.

I.S.C.	
EXAMINED	DATE

WESTERN AUSTRALIAN PLANNING COMMISSION	
FILE 152459	
Delegated under S.16 P&D Act 2005	DATE

IN ORDER FOR DEALINGS	
SUBJECT TO	
FOR INSPECTOR OF PLANS AND SURVEYS	DATE



APPROVED	REG 26A (4)
INSPECTOR OF PLANS AND SURVEYS (S. 18 Licensed Surveyors Act 1909)	DATE



DEPOSITED PLAN
409172
SHEET 01 OF 03 SHEETS
(PLUS SURVEY SHEET(S))
VERSION 1

SURVEY CARRIED OUT UNDER REGULATION 26A
SPECIAL SURVEY AREA GUIDELINES
SEE SURVEY SHEETS FOR SURVEY INFORMATION



LIMITED IN DEPTH TO 12.19 METRES

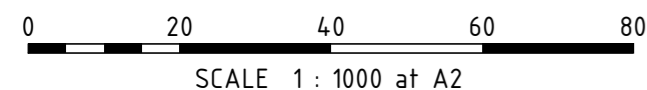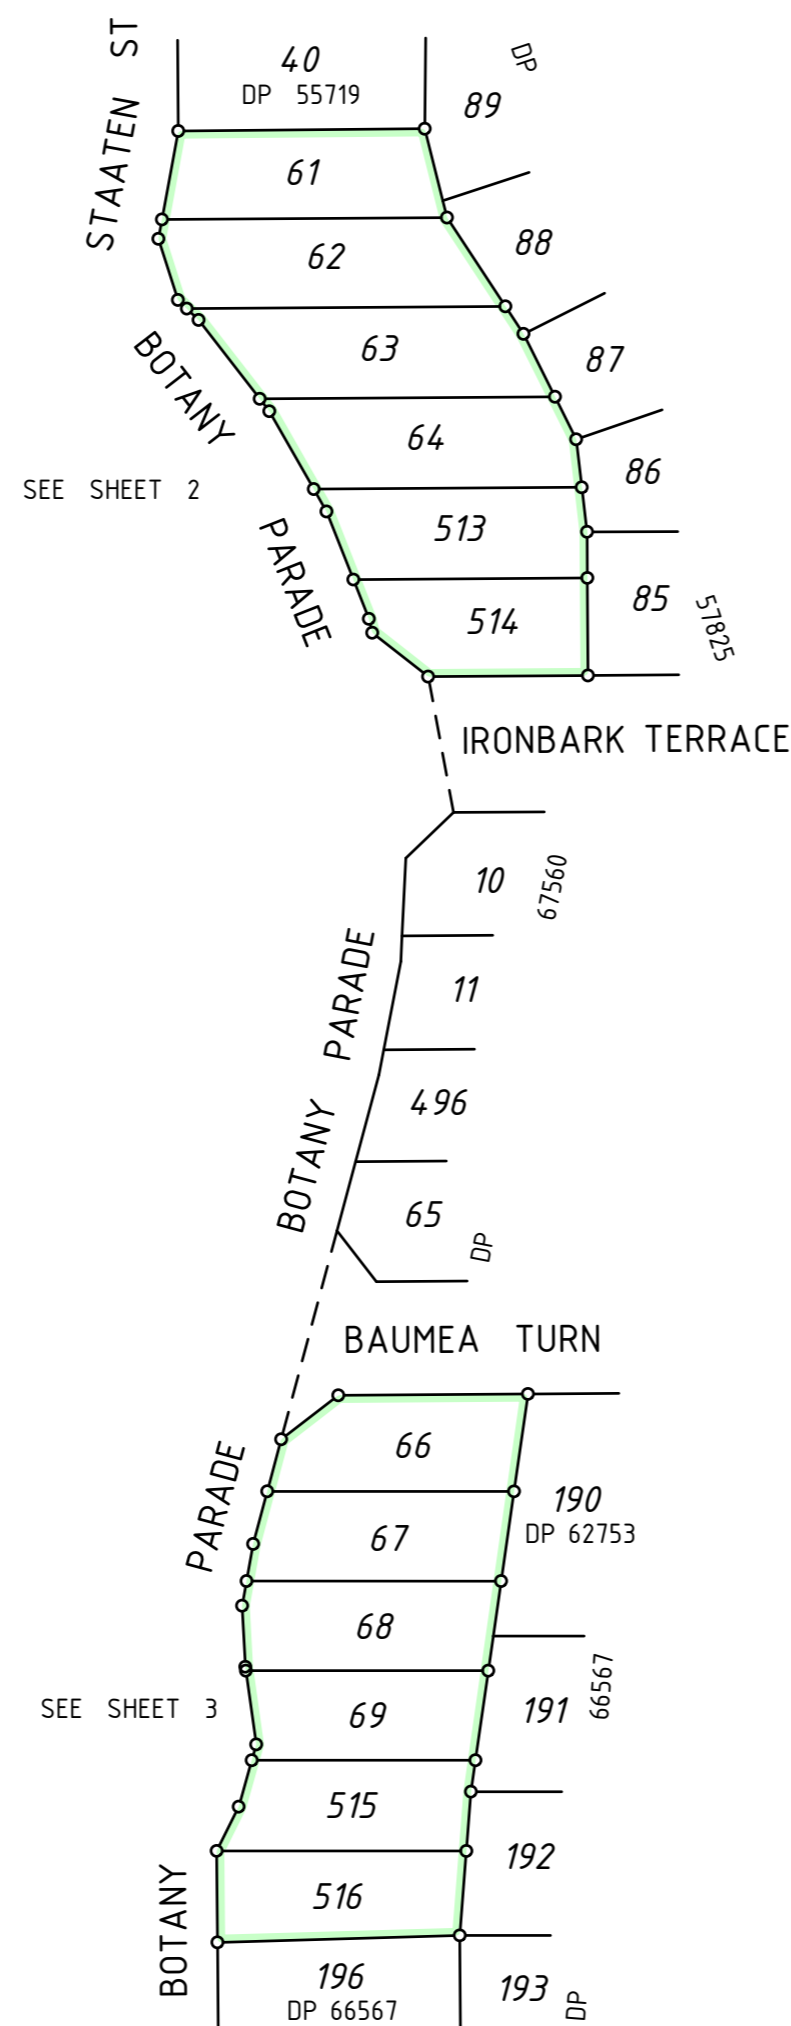

UNLOGGED VERSION

P G S HOPE & PARTNERS PTY LTD
11/24 THOROGOOD STREET
BURSWOOD WA 6100
Ph: 9470 1229 Fax: 9470 1290
Email: pgs@iinet.net.au


FOR HEADING SEE SHEET 1
 FOR INTERESTS AND NOTIFICATIONS
 SEE SHEET 1

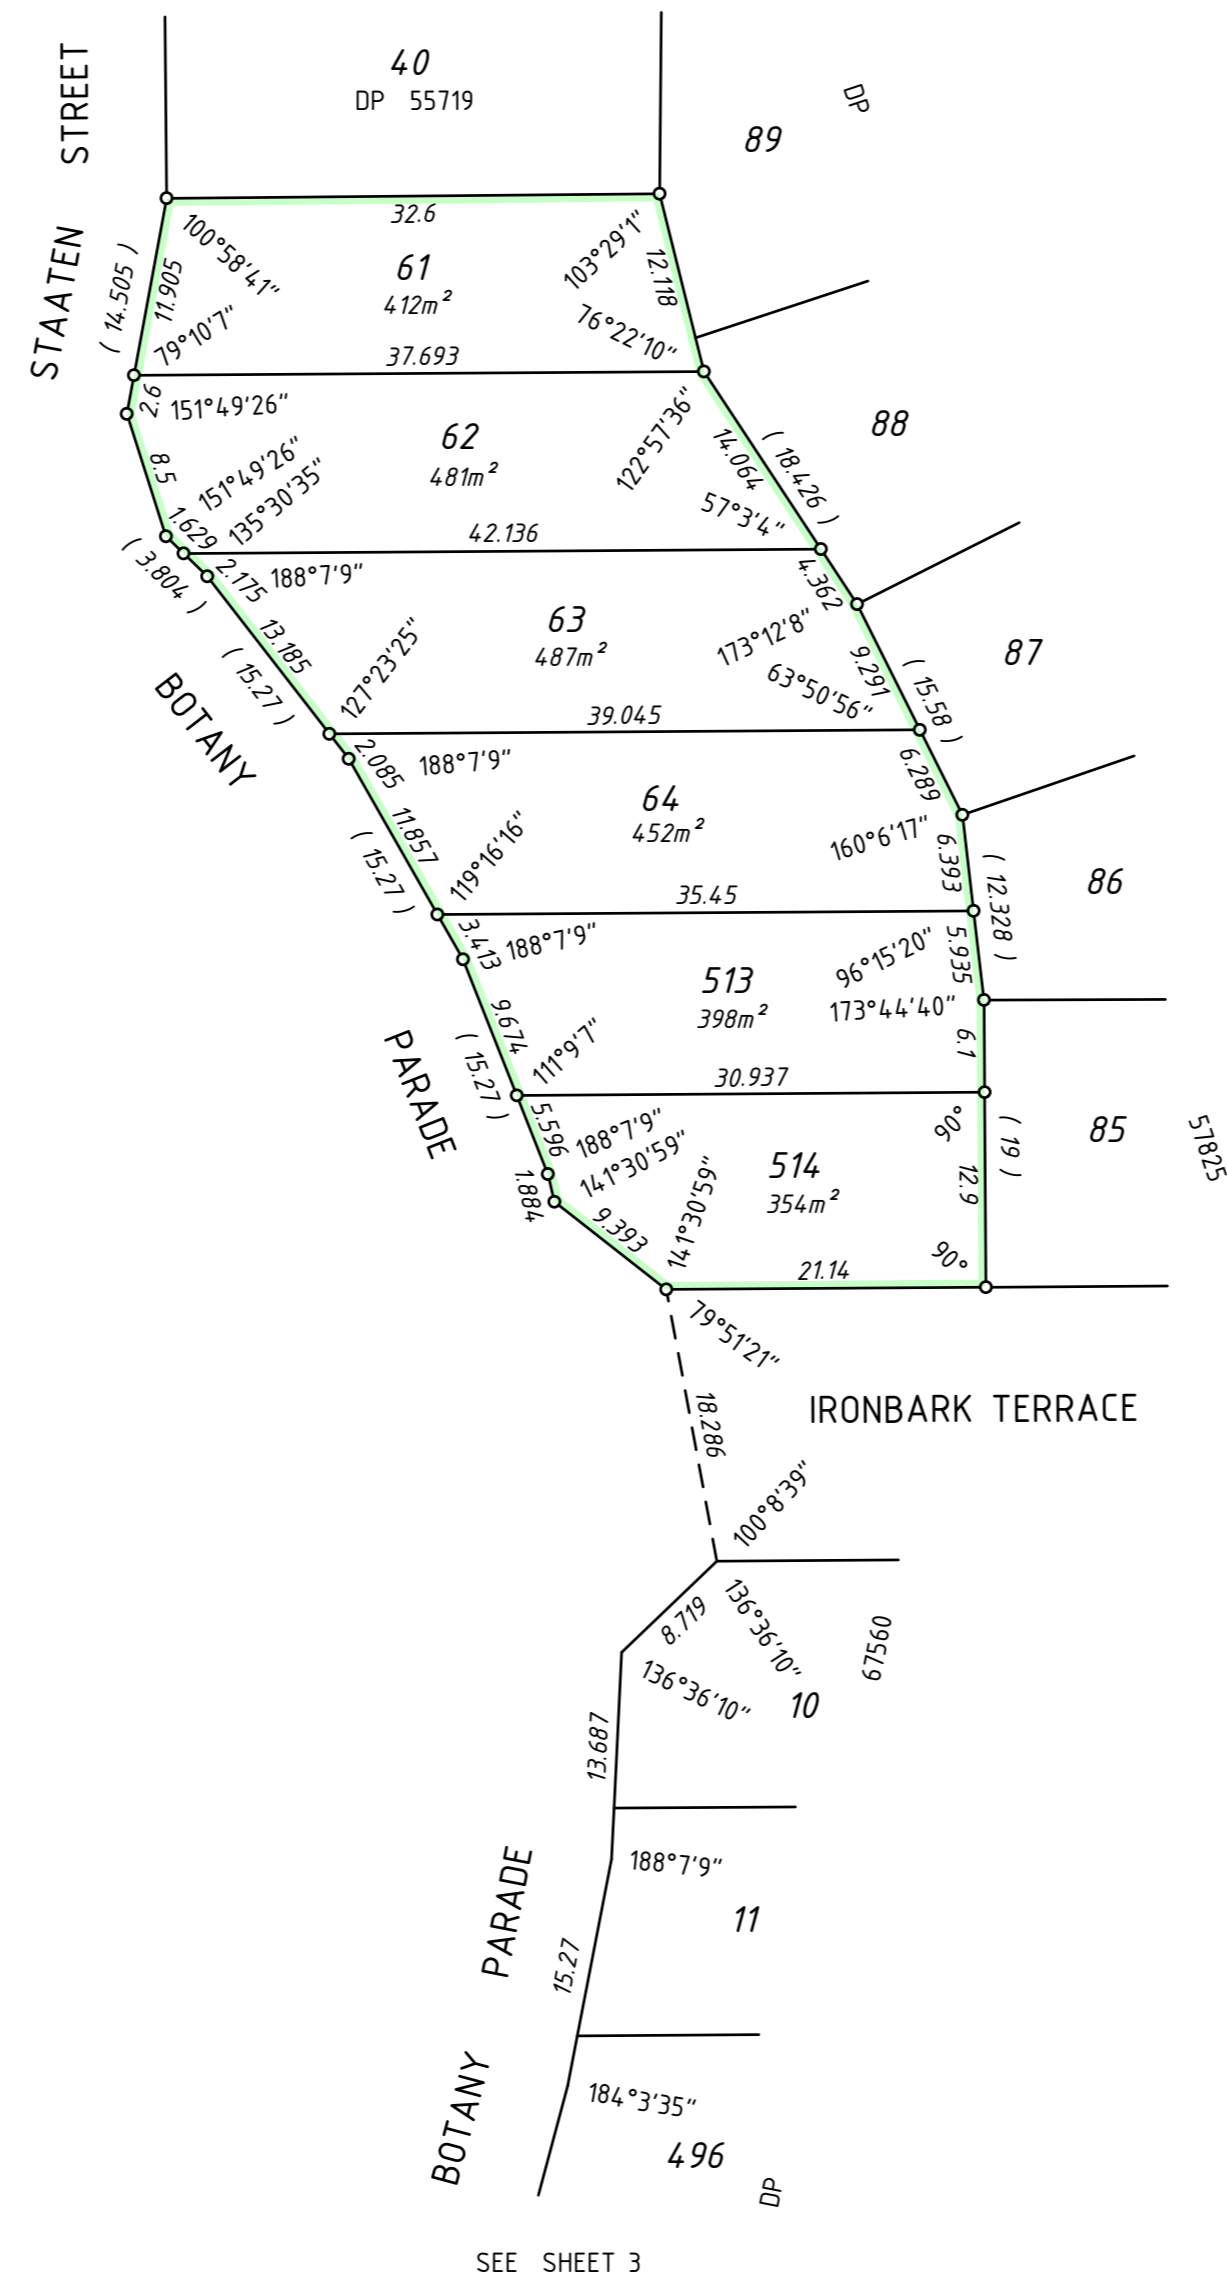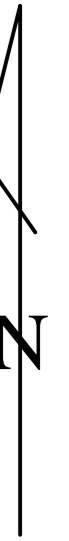



SEE SHEET 3



P G S HOPE & PARTNERS PTY LTD
 11/24 THOROGOOD STREET
 BURSWOOD WA 6100
 Ph: 9470 1229 Fax: 9470 1290
 Email: pgs@iinet.net.au

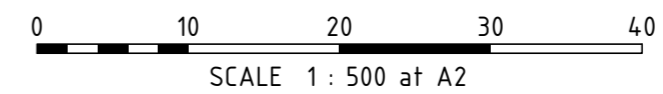HELD BY LANDGATE IN DIGITAL FORMAT ONLY




LICENSED SURVEYOR	DATE
 GOVERNMENT OF WESTERN AUSTRALIA	
DEPOSITED PLAN <h1 style="margin: 0;">409172</h1>	
SHEET 02 OF 03 SHEETS (PLUS SURVEY SHEET(S)) VERSION 1	

FOR HEADING SEE SHEET 1
 FOR INTERESTS AND NOTIFICATIONS
 SEE SHEET 1

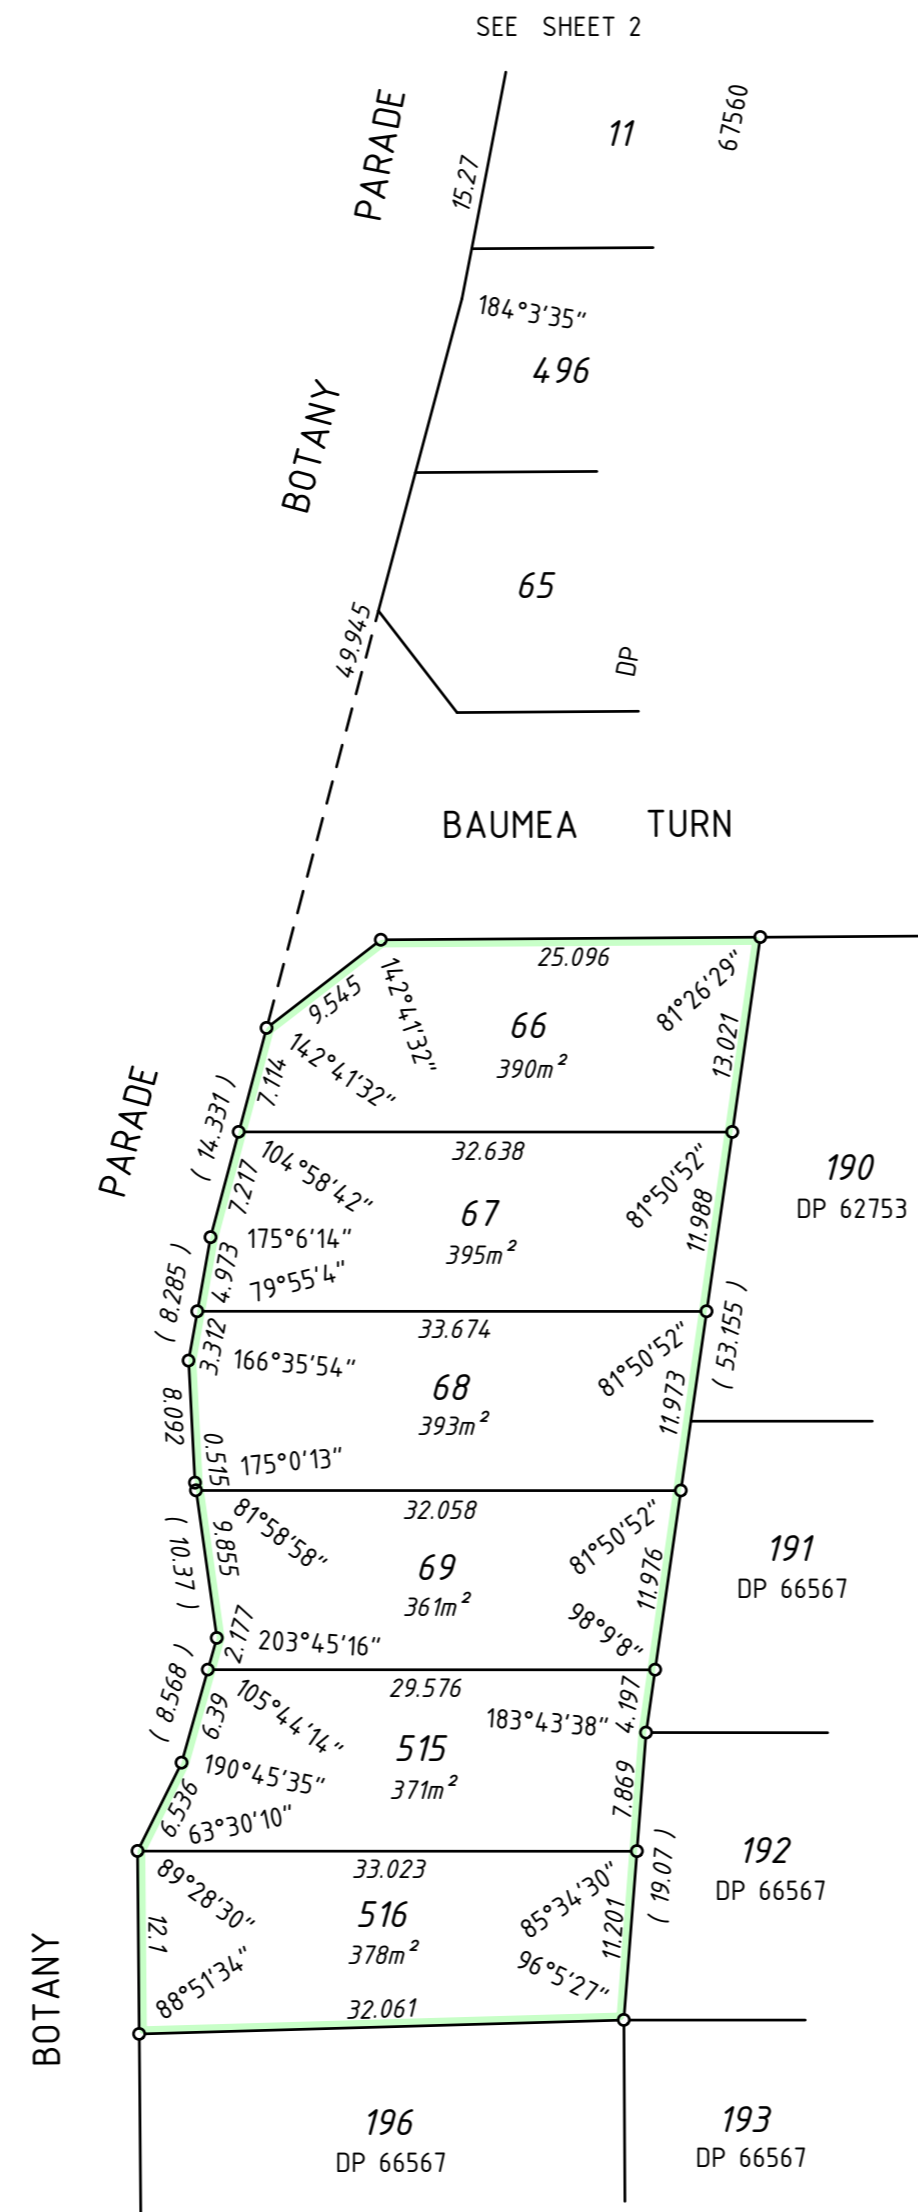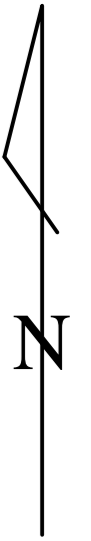

P G S HOPE & PARTNERS PTY LTD
 11/24 THOROGOOD STREET
 BURSWOOD WA 6100
 Ph: 9470 1229 Fax: 9470 1290
 Email: pgs@inet.net.au

HELD BY LANDGATE IN DIGITAL FORMAT ONLY

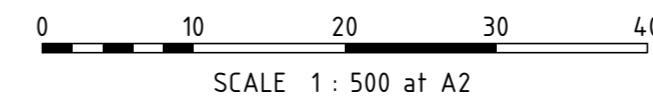

LICENSED SURVEYOR DATE



DEPOSITED PLAN

409172

SHEET 03 OF 03 SHEETS
 (PLUS SURVEY SHEET(S))
 VERSION 1

AMENDMENTS TABLE (SURVEY SHEET ONLY)


VER.	AMENDMENT	AUTHORISED BY	DATE

SURVEY INFORMATION ONLY

SURVEY INFORMATION COMPRISES SHEETS A & B

SURVEY CARRIED OUT UNDER REGULATION
26A SPECIAL SURVEY AREA GUIDELINES

ALL BEARINGS AND DISTANCES ON THIS SHEET
ARE THE RESULT OF LEAST SQUARES ADJUSTMENTS
CARRIED OUT ON FIELD OBSERVATIONS

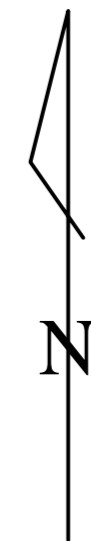


SURVEYOR'S CERTIFICATE - REG 54

I, J D LUTEY
hereby certify that this plan is accurate and
is a correct representation of the -
(a) *survey; and/or
(b) *calculations from measurements
recorded in the field records,
[* delete if inapplicable]
undertaken for the purposes of this plan
and that it complies with the relevant
written law(s) in relation to which it is
lodged.

SURVEYOR'S CERTIFICATE - REG 55E(d)


The marks shown on these plans of survey
were in place on 22/03/2016

LICENSED SURVEYOR DATE

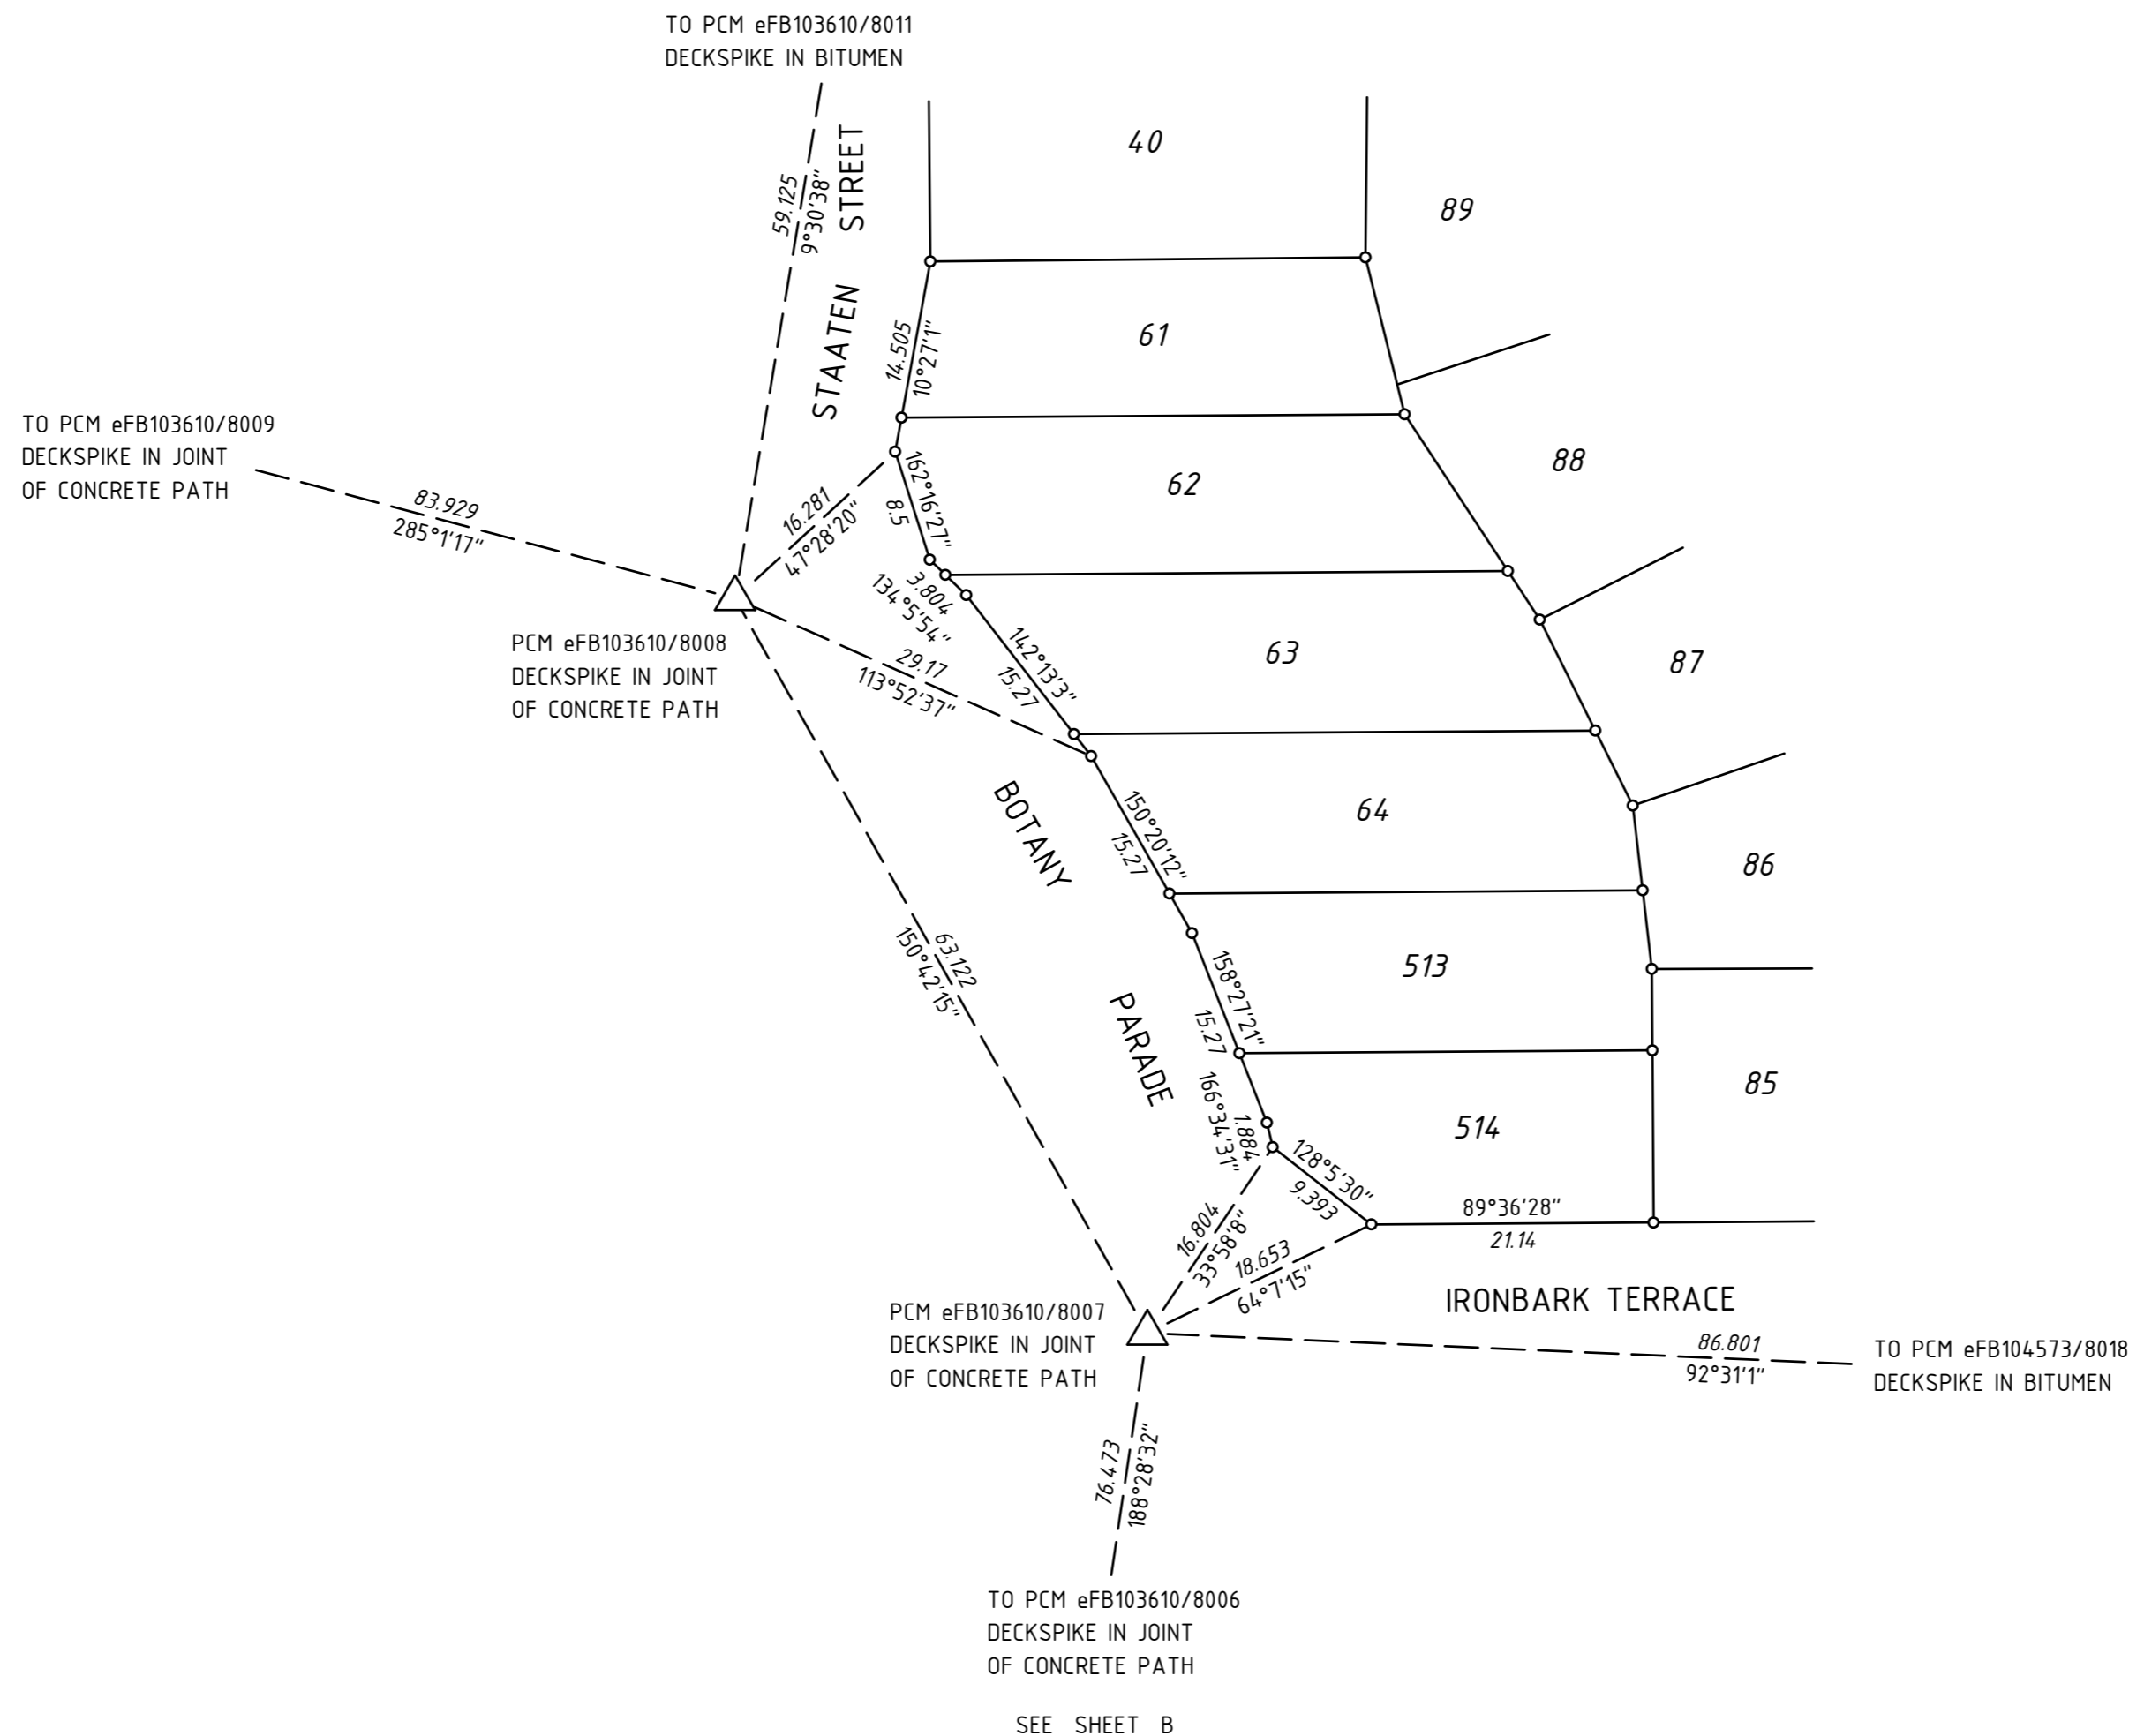

LEGEND

- DENOTES PEG UNLESS STATED OTHERWISE
- × DENOTES SPIKE
- DENOTES DRILL HOLE IN TOP OF LIMESTONE PILLAR
- ▲ DENOTES NAIL IN CONCRETE
- DENOTES NAIL/NAIL & PLATE IN LIMESTONE WALL
- △ DENOTES STANDARD SURVEY MARK (SSM)
- ◻ DENOTES PERMANENT SURVEY MARK (PSM)
- ◻ DENOTES PERMANENT CONTROL MARK (PCM)
- ◻ DENOTES TEMPORARY CONTROL MARK (TCM)

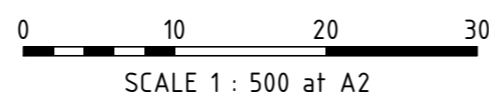

HELD BY LANDGATE IN DIGITAL FORMAT ONLY



DEPOSITED PLAN

409172

SURVEY SHEET A
VERSION 1

P G S HOPE & PARTNERS PTY LTD
11/24 THOROGOOD STREET
BURSWOOD WA 6100
Ph: 9470 1229 Fax: 9470 1290
Email: pgs@iinet.net.au

AMENDMENTS TABLE (SURVEY SHEET ONLY)


VER.	AMENDMENT	AUTHORISED BY	DATE

SURVEY INFORMATION ONLY

SURVEY INFORMATION COMPRISES SHEETS A & B

SURVEY CARRIED OUT UNDER REGULATION
26A SPECIAL SURVEY AREA GUIDELINES

ALL BEARINGS AND DISTANCES ON THIS SHEET
ARE THE RESULT OF LEAST SQUARES ADJUSTMENTS
CARRIED OUT ON FIELD OBSERVATIONS

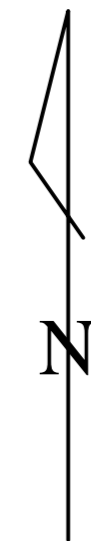



SURVEYOR'S CERTIFICATE - REG 54

I, J D LUTEY
hereby certify that this plan is accurate and
is a correct representation of the -
(a) *survey; and/or
(b) *calculations from measurements
recorded in the field records,
[* delete if inapplicable]
undertaken for the purposes of this plan
and that it complies with the relevant
written law(s) in relation to which it is
lodged.

SURVEYOR'S CERTIFICATE - REG 55E(d)

The marks shown on these plans of survey
were in place on 22/03/2016

LICENSED SURVEYOR DATE

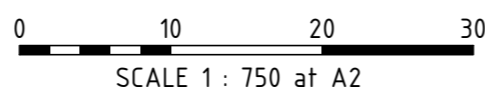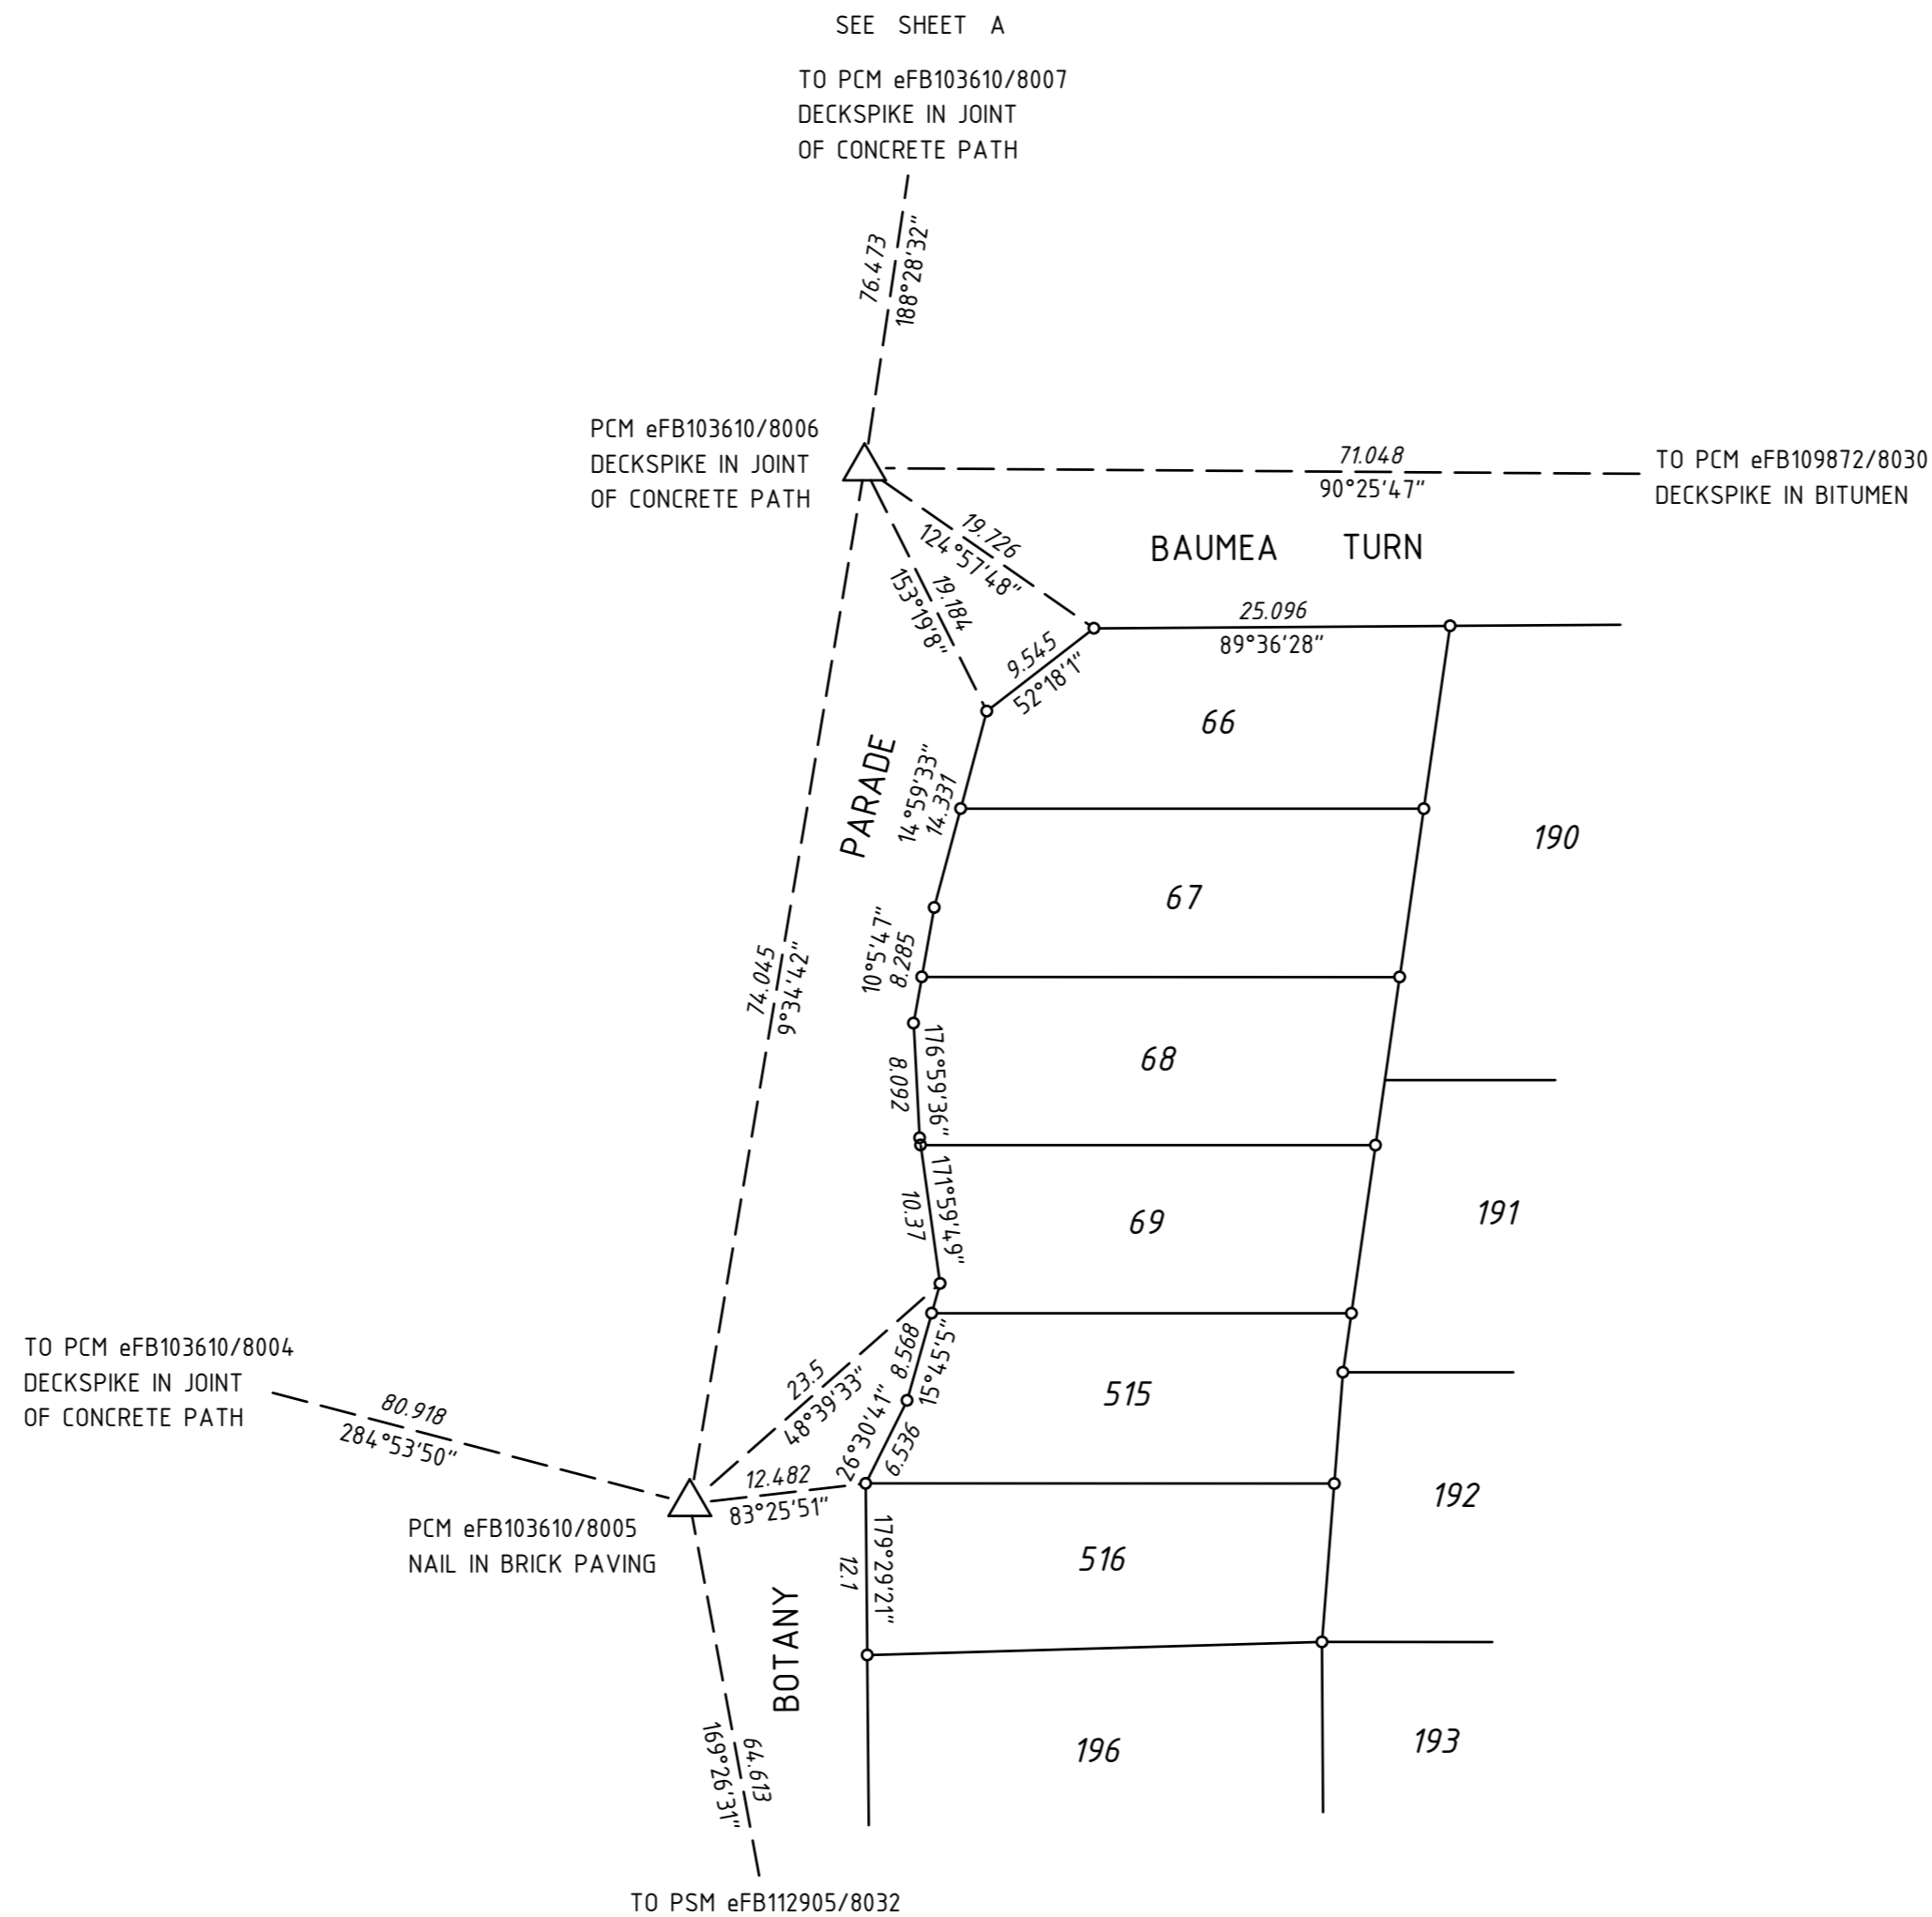

LEGEND

- DENOTES PEG UNLESS STATED OTHERWISE
- × DENOTES SPIKE
- DENOTES DRILL HOLE IN TOP OF LIMESTONE PILLAR
- ▲ DENOTES NAIL IN CONCRETE
- DENOTES NAIL/NAIL & PLATE IN LIMESTONE WALL
- △ DENOTES STANDARD SURVEY MARK (SSM)
- ◻ DENOTES PERMANENT SURVEY MARK (PSM)
- ◻ DENOTES PERMANENT CONTROL MARK (PCM)
- ◻ DENOTES TEMPORARY CONTROL MARK (TCM)

HELD BY LANDGATE IN DIGITAL FORMAT ONLY



P G S HOPE & PARTNERS PTY LTD
11/24 THOROGOOD STREET
BURSWOOD WA 6100
Ph: 9470 1229 Fax: 9470 1290
Email: pgs@iinet.net.au

DEPOSITED PLAN

409172

**SURVEY SHEET B
VERSION 1**